


NOTES:


- DO NOT SCALE FROM THIS DRAWING.
- The drawing is copyright of Warden Brown.
 - At dimensions to be verified on site prior to any shop or site works being commenced.
 - Any discrepancies to be reported to the Designer BEFORE any work is put in hand.
 - The drawing must be read in conjunction with relevant consultants and specialists drawings.
 - This drawing must be read in conjunction with the drawings specified.

HAZARDS:


- CDM2015
- Live services adjacent/on site.
 - Excavations - Ground Collapse
 - Handling major components
 - Working at height - Falling
 - Machinery & Equipment
 - Ensure all blockwork has a minimum crushing strength of 3.5N/mm²
 - The weight of each block must not exceed 20Kg

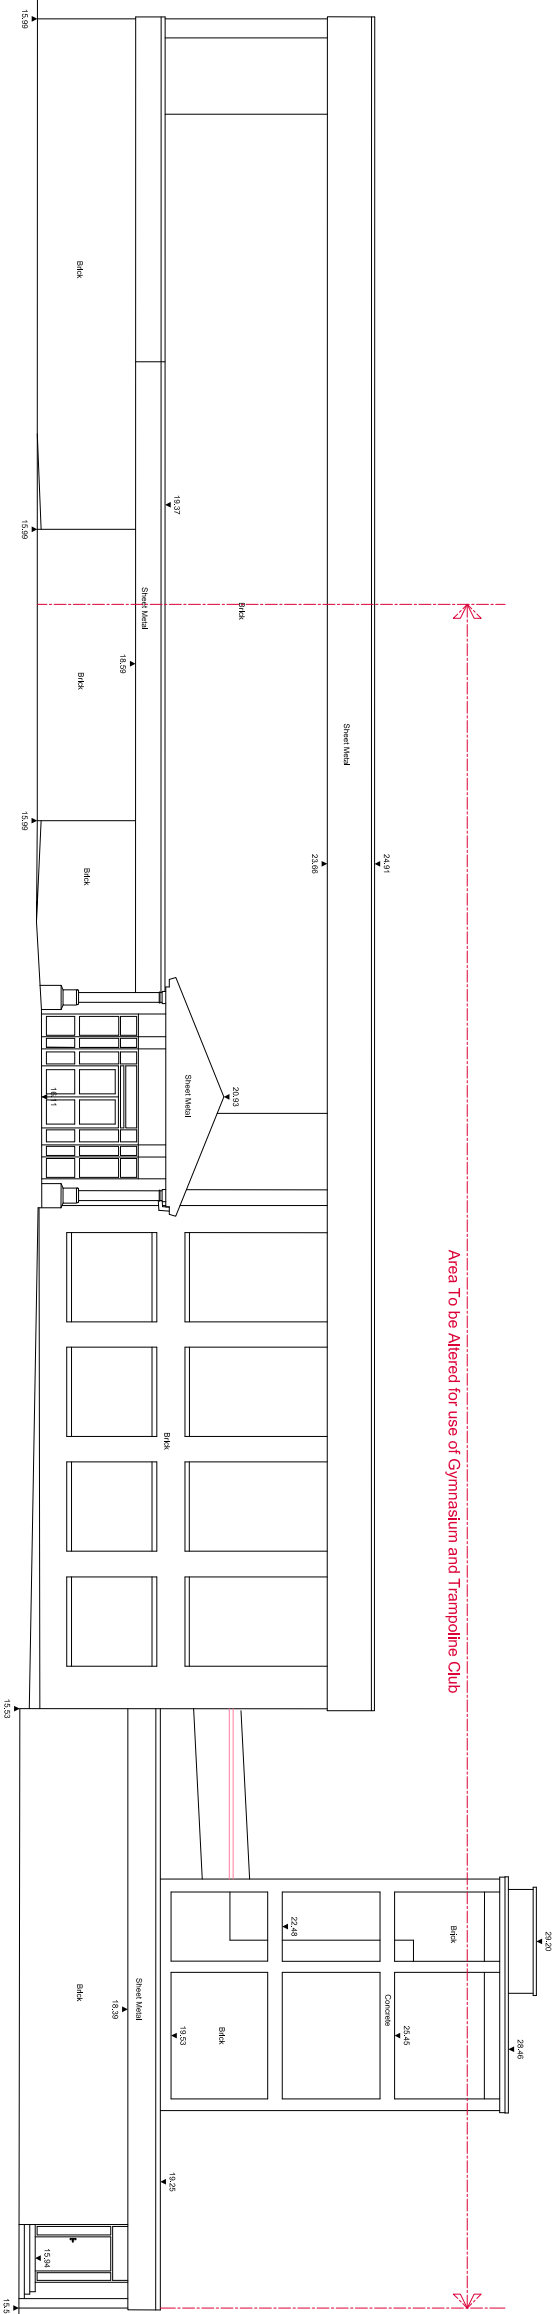


West Elevation

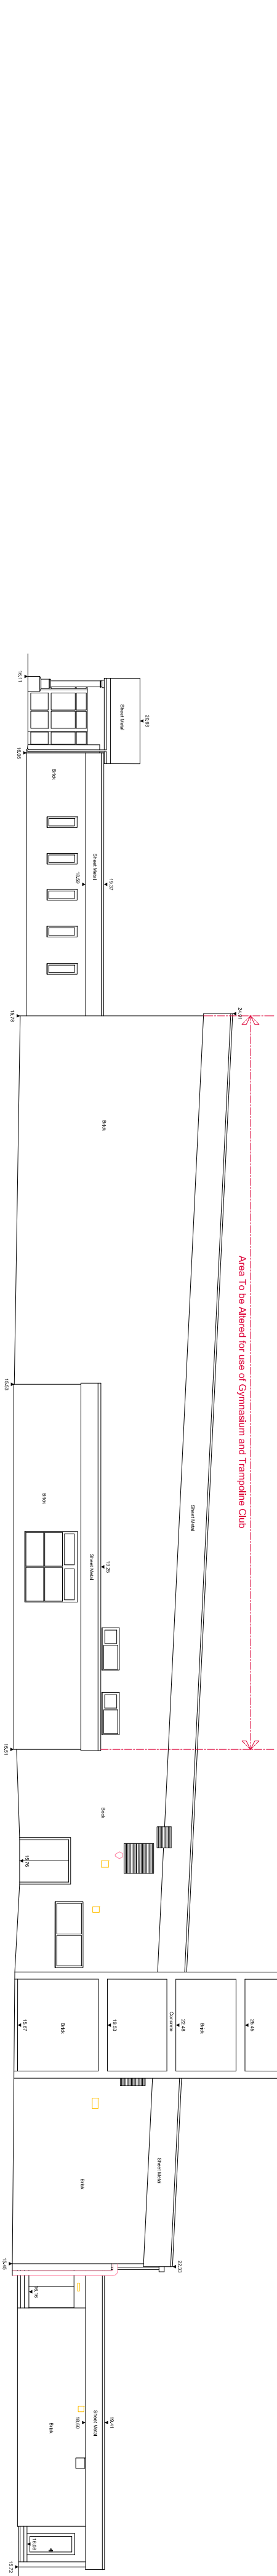

South Elevation

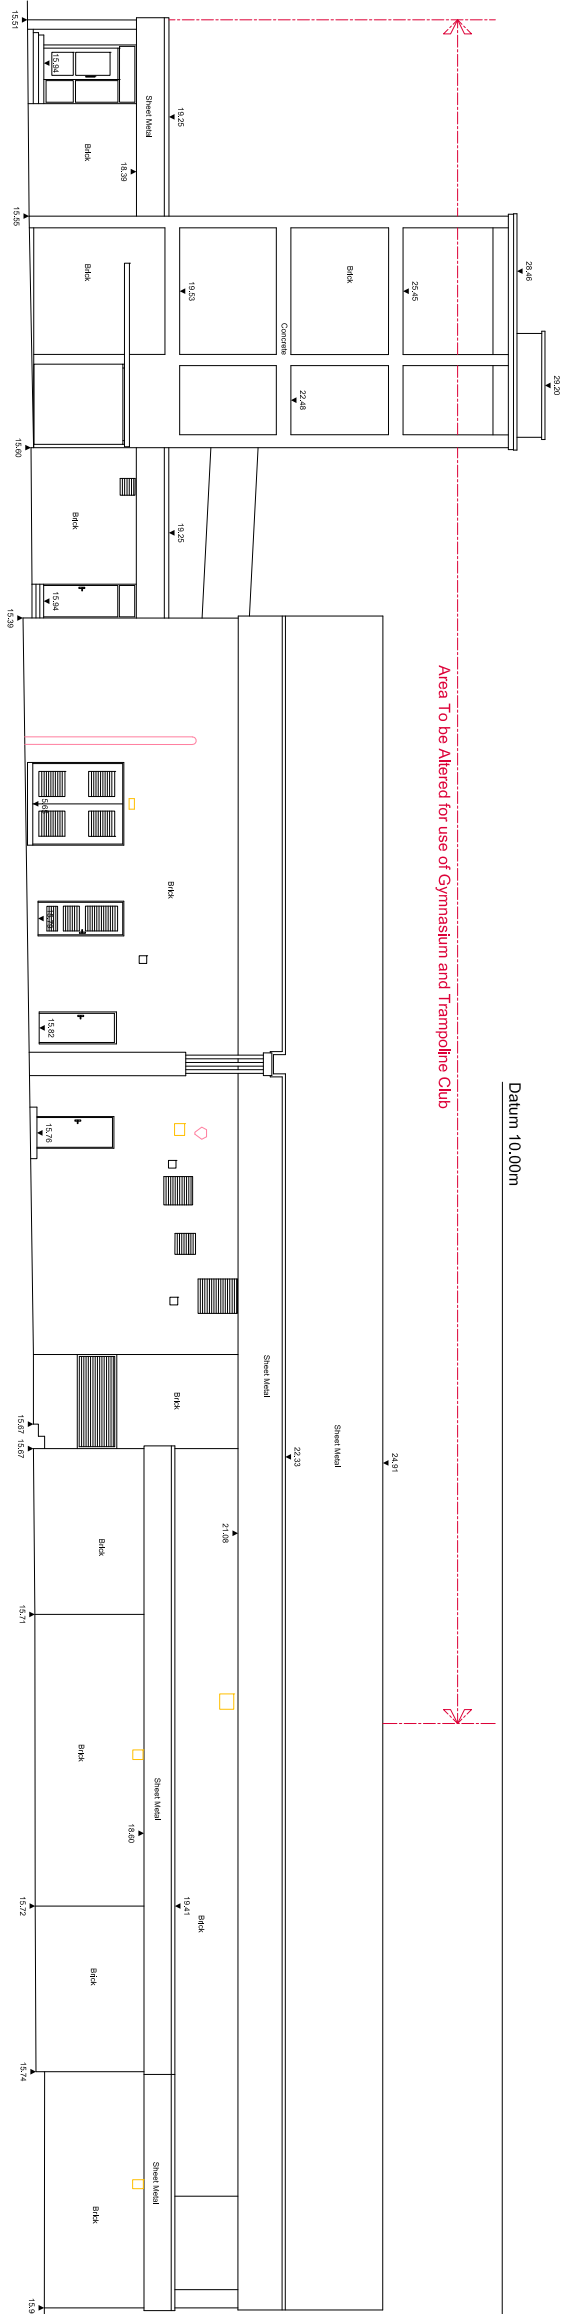

East Elevation

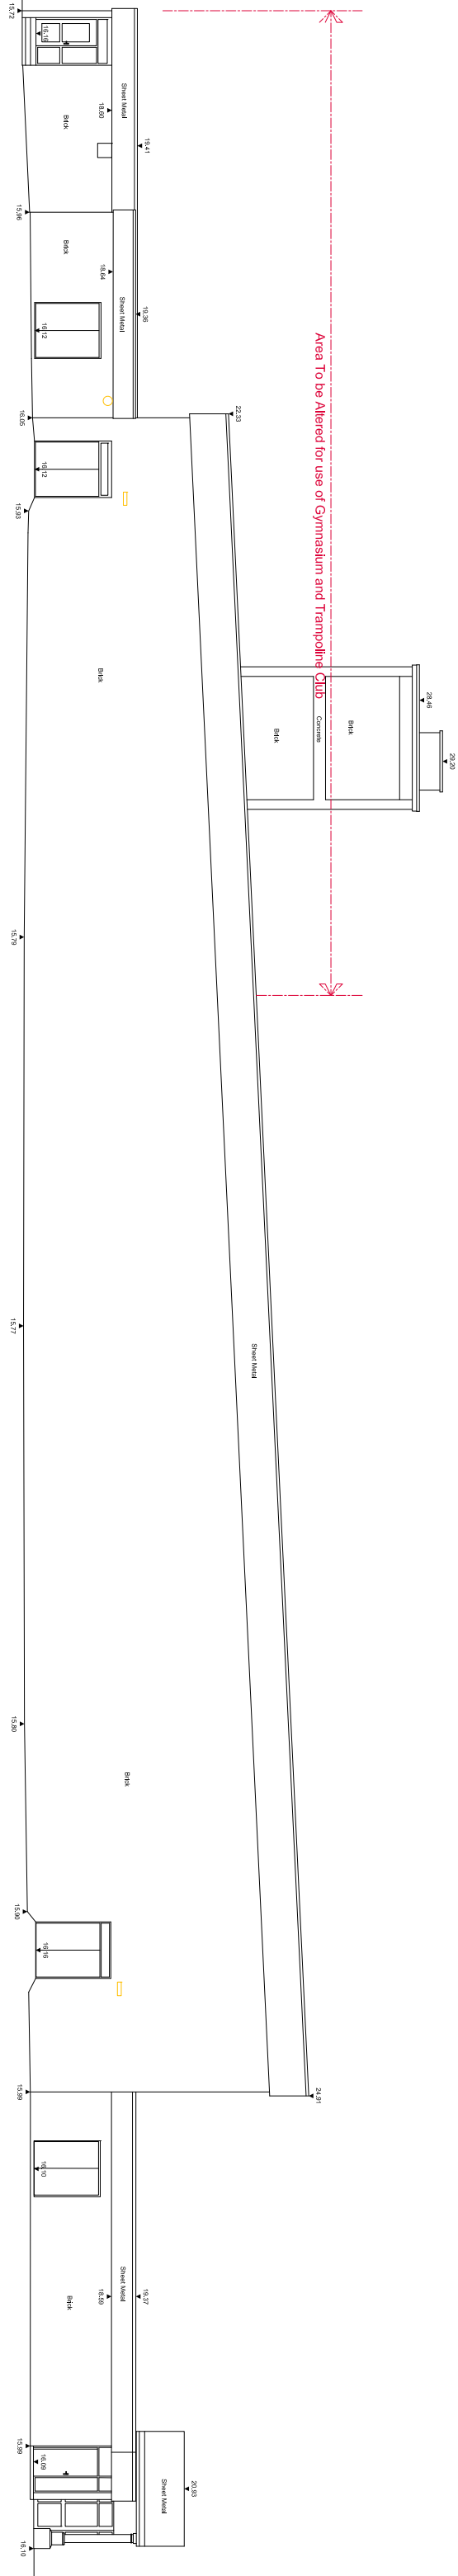

North Elevation



113 Stonehope House
Darlington, D.J.7 9SF
Tel: 01325 460227
info@wardenbrown.com
www.wardenbrown.com



Chartered Engineer
Registered Practice

CLIENT :
Coaching Connection Ltd T/A Velocity

PROJECT :
Proposed Gymnastics and Trampoline Club,
Northfield Sports Block (Campus Site)
Moss House Avenue, Billingham SS23 9HB

DRAWING TITLE :
Existing Elevations

PURPOSE OF ISSUE:
PLANNING

SCALE: 1:100 @ A3

DATE: APR 2016 DRAWN: ISW DRG REVISION:

DRAWING NO: L016072-002 -