


GROUND FLOOR PLAN

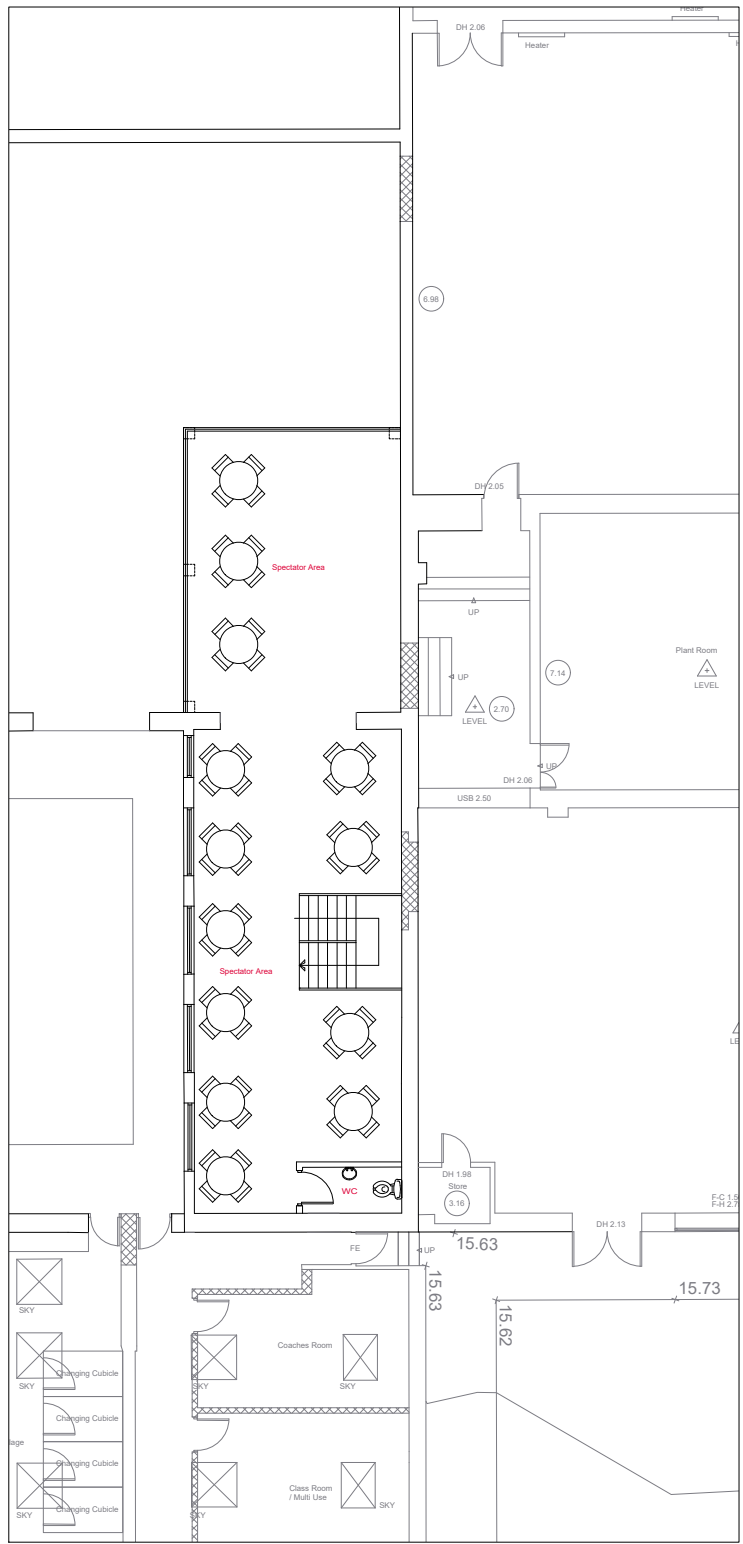

MEZZANINE FLOOR PLAN

- NOTES:
- DO NOT SCALE FROM THIS DRAWING.
 - This drawing is copyright of Wardman Brown.
 - All dimensions to be verified on site prior to any shop or site works being commenced.
 - Any discrepancies to be reported to the Designer BEFORE any work is put in hand.
 - This drawing must be read in conjunction with relevant consultants and specialists drawings.
 - This drawing must be read in conjunction with the drawings specified.

- HAZARDS:
- CDM2015
- Live services adjacent/on site.
 - Excavations - Ground Collapse
 - Handling major components
 - Working at height - Falling
 - Machinery & Equipment
 - Ensure all blockwork has a minimum crushing strength of 3.5N/mm²
 - The weight of each block must not exceed 20Kg

REV	DATE	DETAILS

REVISIONS:



113 Stanhope House
Darlington, DL3 7SF
Tel: 01325 460227
info@wardmanbrown.com
www.wardmanbrown.com



CLIENT:
Coaching Connection Ltd T/A Velocity

PROJECT:
Proposed Gymnastics and Trampoline Club,
Northfield Sports Block (Campus Site)
Marsh House Avenue, Billingham TS23 3HB

DRAWING TITLE:
Proposed Ground Floor Plan
and Mezzanine Floor Plan

PURPOSE OF ISSUE:
PLANNING

SCALE: 1:100 @ A1 OR 1:200 @ A3

DATE: APR 2016 DRAWN:LSW DRG REVISION:

DRAWING NO: L016071 - 003